
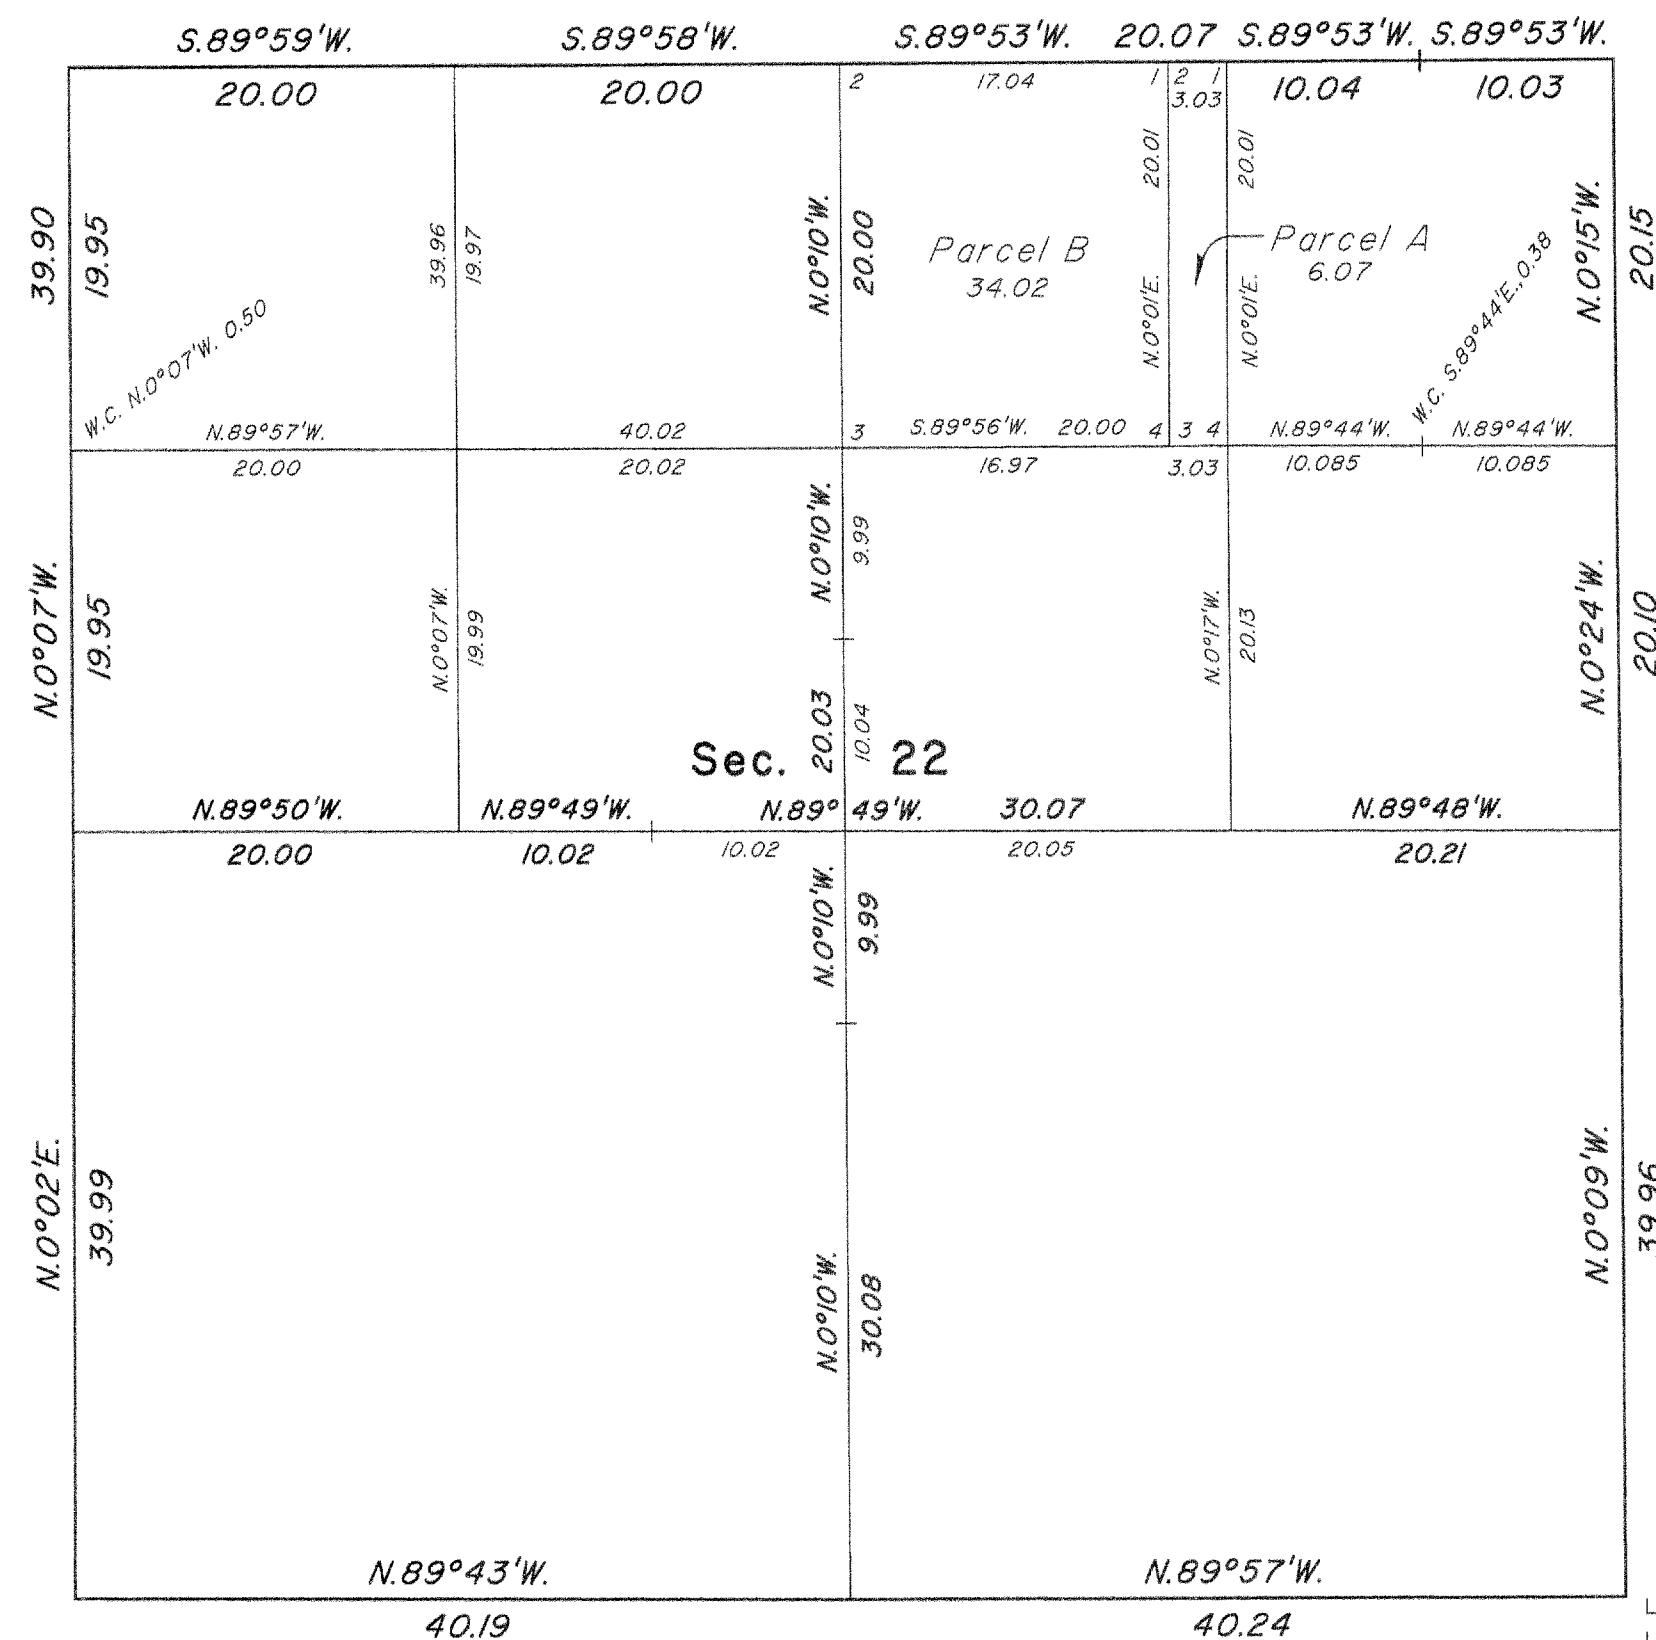


TOWNSHIP 42 NORTH, RANGE 95 WEST, OF THE SIXTH PRINCIPAL MERIDIAN, WYOMING.

DEPENDENT RESURVEY, SUBDIVISION OF SECTION, METES AND BOUNDS SURVEY

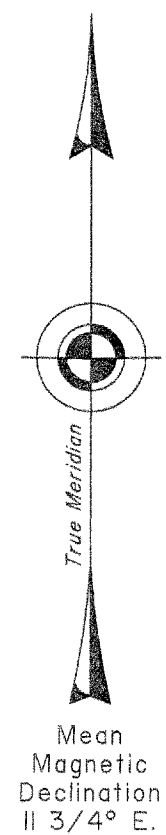

A history of surveys is contained in the field notes.

This plat represents the dependant resurvey of a portion of the subdivisonal lines, designed to restore the corners in their true original locations according to the best available evidence, the survey of the subdivision of section 22, and the metes and bounds surveys of parcels A and B, section 22, T. 42 N., R. 95 W., Sixth Principal Meridian, Wyoming.

Except as indicated hereon, the lottings and areas are as shown on the plat approved April 28, 1900.

Survey executed by Joel T. Ebner, Cadastral Surveyor, beginning May 17, 2005, and completed May 24, 2005, pursuant to Special Instructions dated May 5, 2005, for Group No. 745, Wyoming.

UNITED STATES DEPARTMENT OF THE INTERIOR
BUREAU OF LAND MANAGEMENT

Cheyenne, Wyoming

November 9, 2006

This plat is strictly conformable to the approved field notes, and the survey, having been correctly executed in accordance with the requirements of law and the regulations of this Bureau, is hereby accepted.

For the Director

John P. Lee
Chief Cadastral Surveyor for Wyoming

